




Trial Area Scaffold



Project Fencing

 

Temporary Laydown Yard



Tunnel Investigation




Toilet



Office Trailer



Storage Trailer

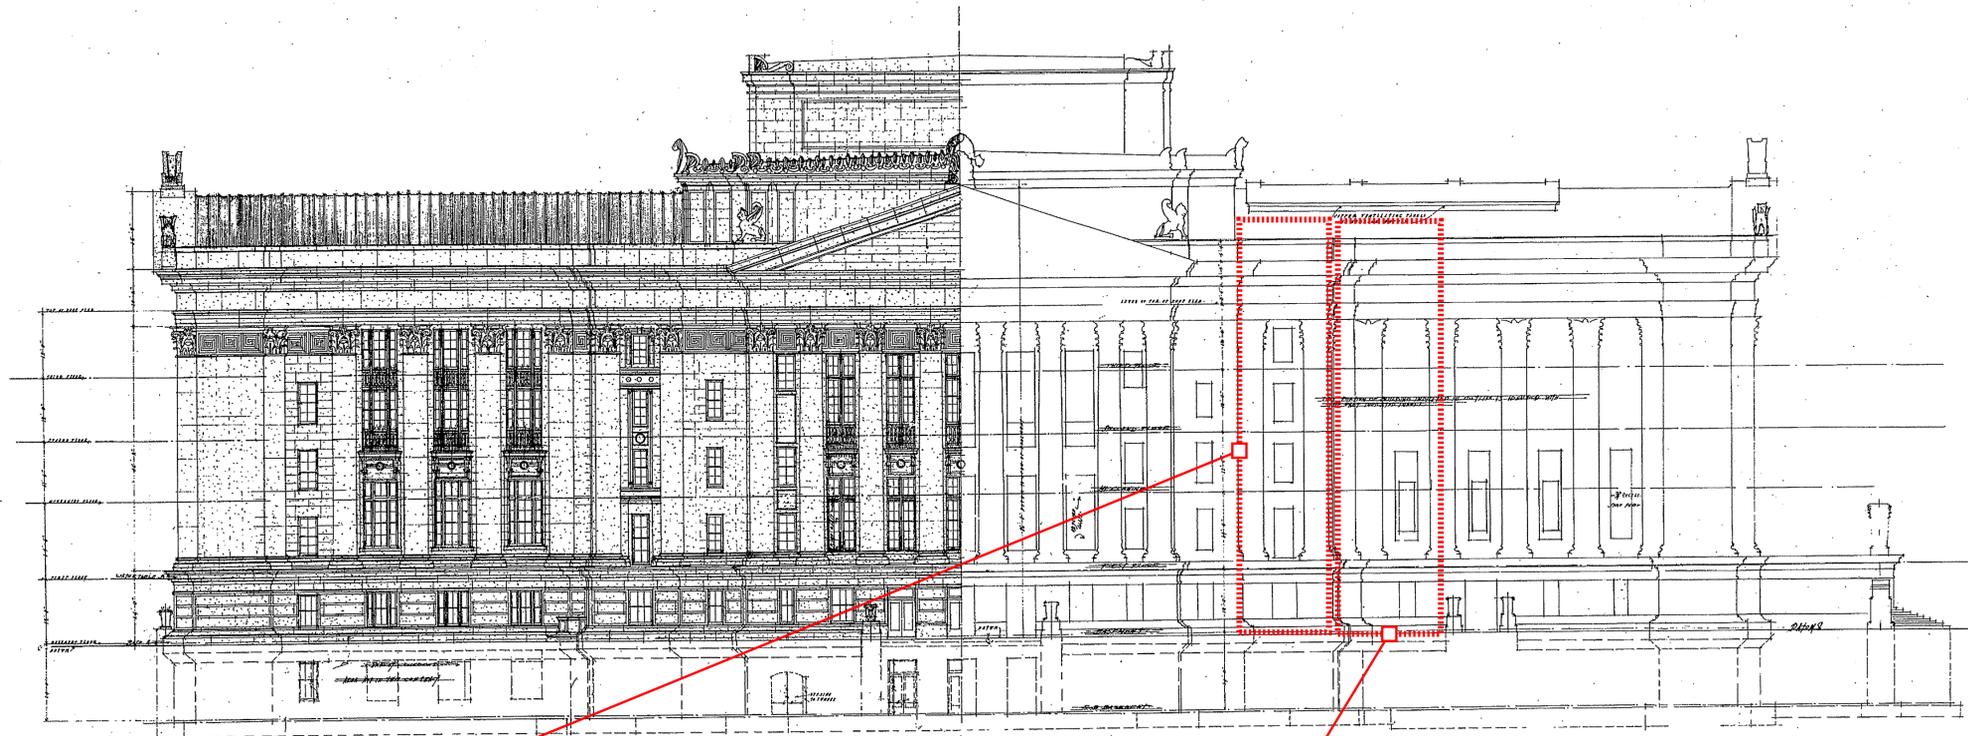


WEST ELEVATION
SCALE: OVER 21'00" TO 1" (1/4" = 1'-0")

West Wing - exterior corner

West and South Wing
- interior corner

East Wing - south window bay -
revised during 5/4/2015 walk around

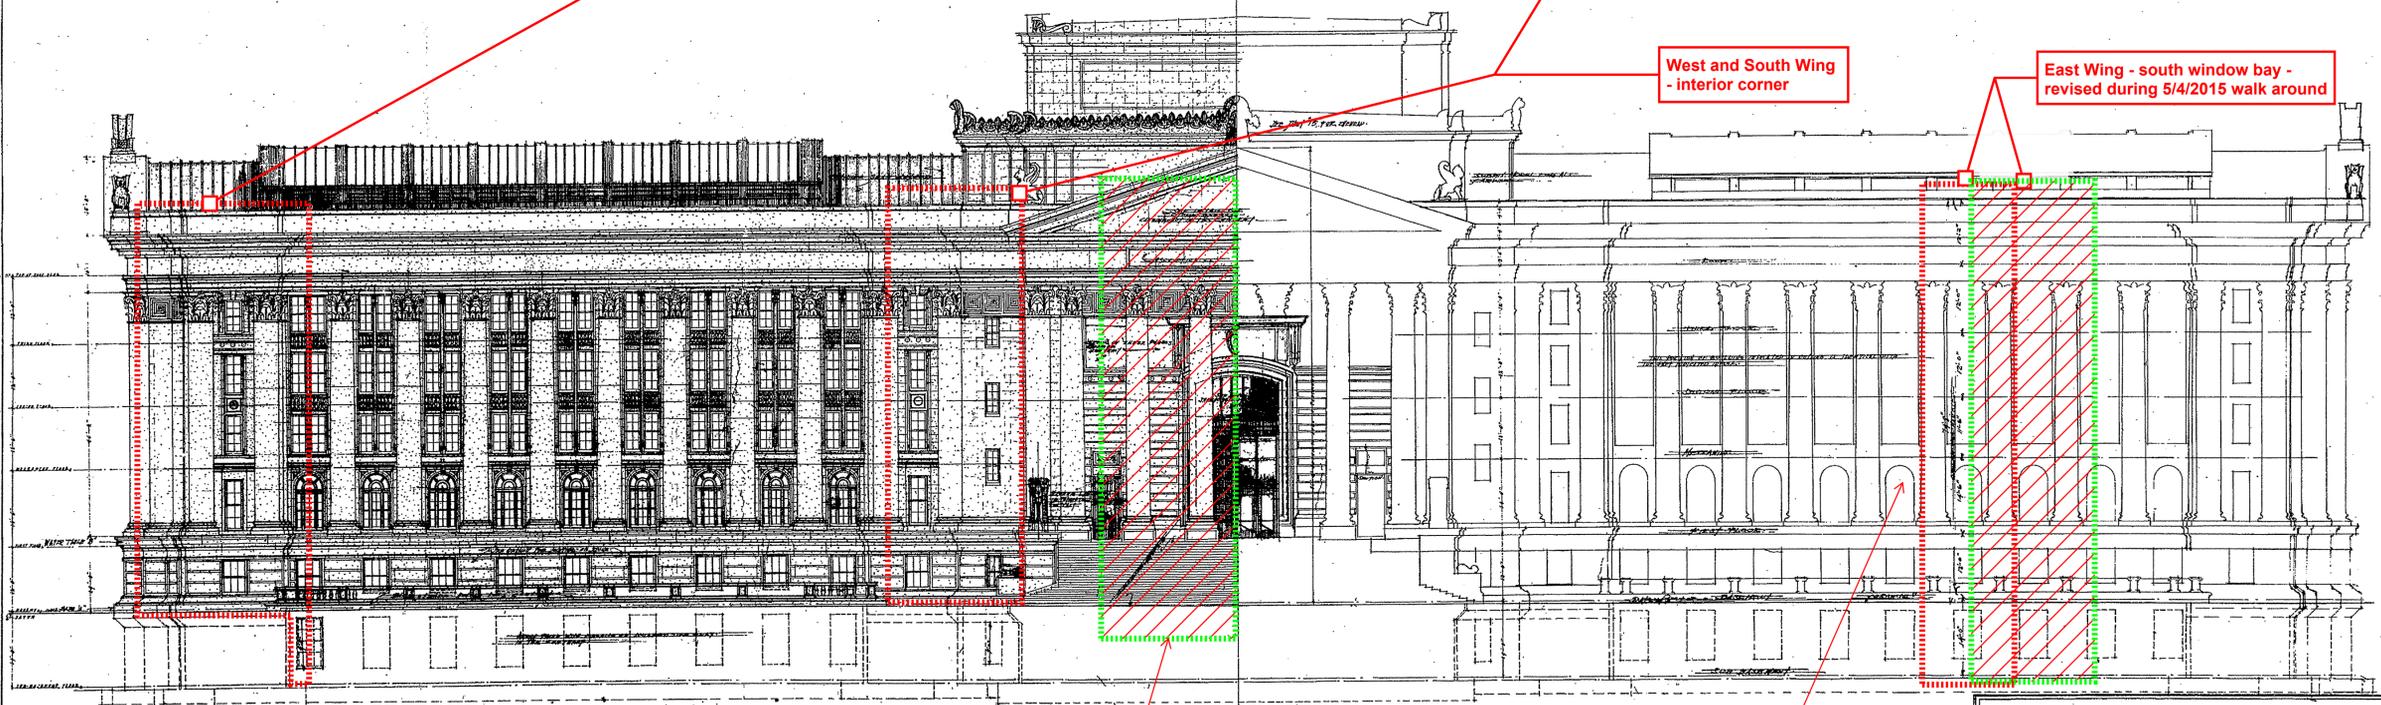

SOUTH ELEVATION
SCALE: OVER 21'00" TO 1" (1/4" = 1'-0")

maybe future trial

intake louver

OKLAHOMA STATE CAPITOL
OKLAHOMA CITY OKLAHOMA
SALAYTON SWANYS SWITH ARCHITECTS OKLAHOMA CITY OKLAHOMA
COM: N° 345 | SHEET: N° 9